


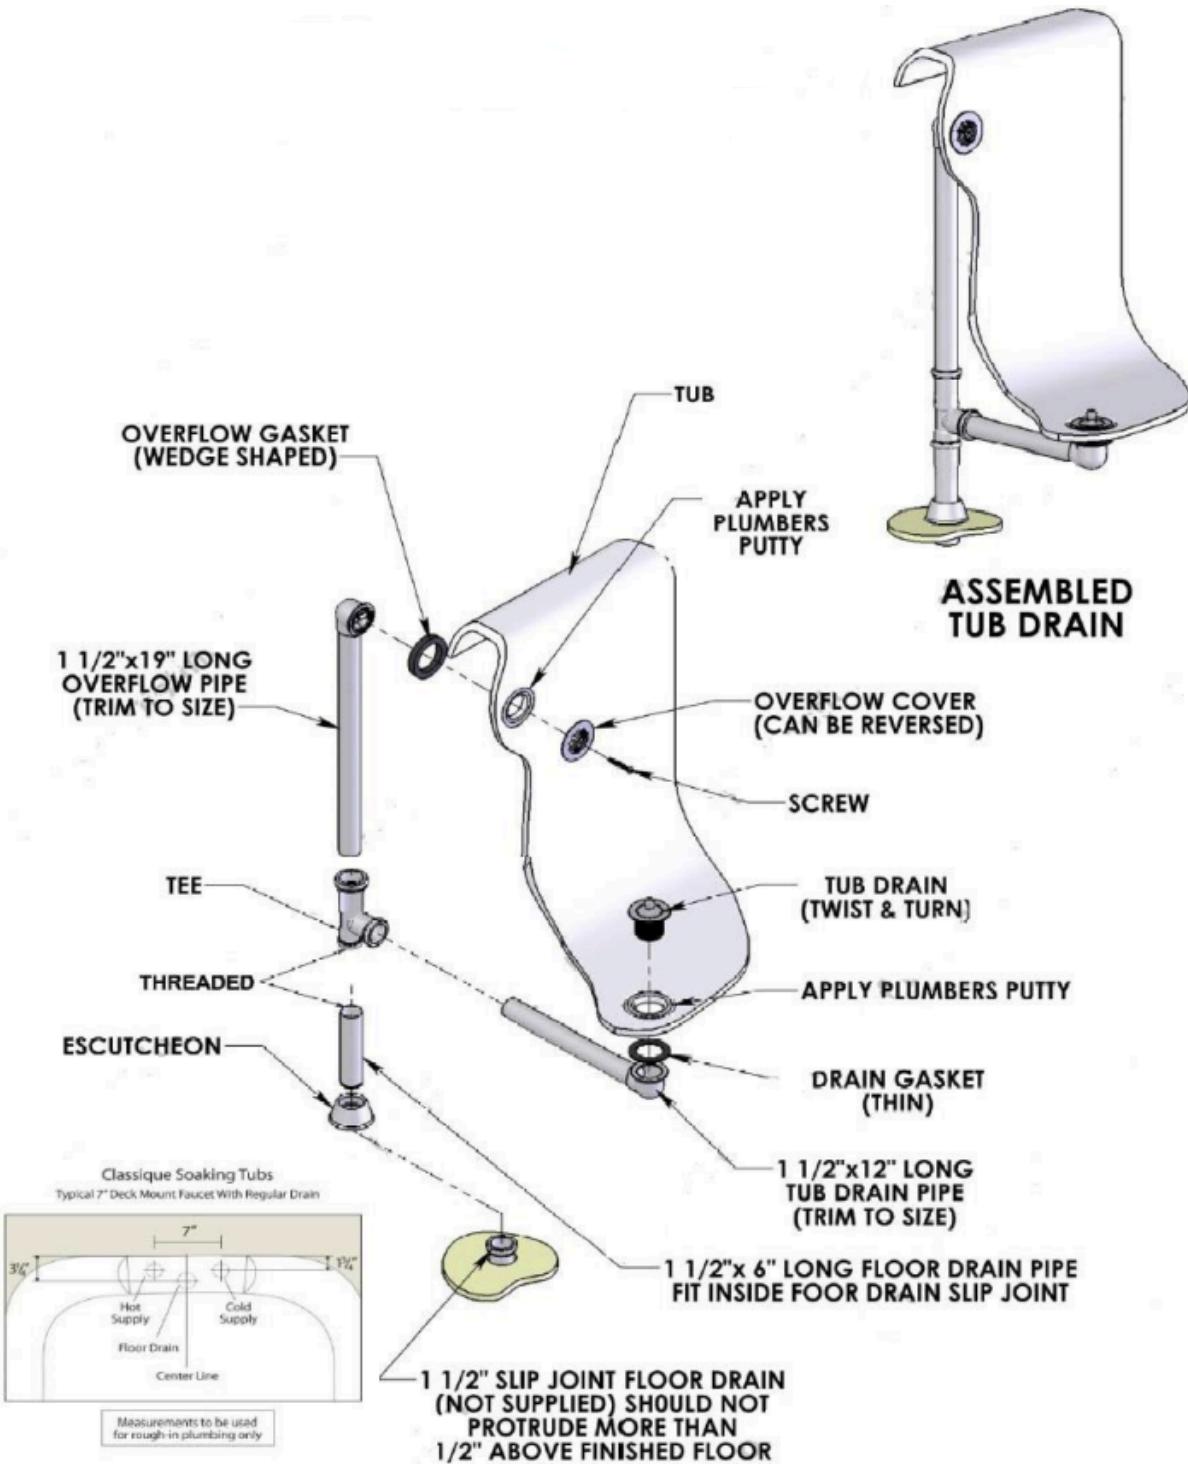

T-Type Drain Installation



3 1/4 " for drain, 1 3/4 " for risers or 1.5 " from drain ctr to riser center